

WALL LEGEND	
	NEW WALL
	EXISTING WALL TO REMAIN
	EXISTING WALL TO BE REMOVED


EXISTING SQUARE FOOTAGE
FIRST FLOOR: 897 SF

AREA ADDED TO DWELLING
FIRST FLOOR: 760 SF

NEW TOTAL SQUARE FOOTAGE:
FIRST FLOOR: 1657 SF


ABBREVIATIONS

ABV	ABOVE	HD	HOOD
AFF	ABOVE FINISH FLOOR	HDR	HEADER
BA	BATH	HT	HEIGHT
BCR	BELOW COUNTER REFRIGERATOR	HTB	HEATED TOWEL BAR
CAB	BUILT-IN CABINETS	HW	HAND WAND
CNTR	COUNTERTOP	LAV	LAVATORY / SINK
CF	CURB FACE	MW	MICROWAVE
D	DOWNSPOUT	MC	MEDICINE CABINET (TYPICAL)
DA	DOOR ACTIVATED LIGHT	MCM	MEDICINE CABINET BEHIND MIRROR
DET	DETAIL	MIR	MIRROR
DO	DOUBLE OVEN	(N)	NEW
DS	DISH SINK	PA	PLANTER AREA
DN	DOWN	PKT	POCKET DOOR
DR	DOOR	PL	PROPERTY LINE
DV	DRYER VENT	PLT HT	PLATE HEIGHT
DW	DISHWASHER	(R)	REFURBISH
(E)	EXISTING	RAG	RETURN AIR GRILL
ELEV	ELEVATION	REF	REFRIGERATOR
FAU	FORCED AIR UNIT	RHB	RECESSED HOSE BIBB
FD	FLOOR DRAIN	RNG	RANGE
FG	FIELD GAS SUPPLY OUTLET	RO	REVERSE OSMOSIS
FIN GR	FINISHED GRADE	RS	RAIN SHOWER
FF	FINISH FLOOR	S&P	SHelf AND POle IN CLOset
GD	GARBAGE DISPOSER	SC	SHOWER CONTROLS
GB	GREY BOX	SHR	SHAMPOO RECESS
GFCI	GROUND FAULT CIRCUIT INTERRUPTER	SK	SKYLIGHT
GFF	GROUND FINISH FLOOR	ST	"SOLA-TUBE" SKYLIGHT
HB	HOSE BIBB	SUB FLR	SUB FLOOR
		SYSB	SIDE YARD SETBACK
		TB	TOWEL BAR
		TBD	TO BE DETERMINED
		T&G	TONGUE AND GROOVE
		TH	TOWEL HOOK
		TP	TOILET PAPER HOLDER
		TPM	TOILET PAPER / MAGAZINE RACK
		T/R	TRASH / RECYCLE CAB
		TUB	SOAKING TUB
		TWH	TANKLESS WATER HEATER
		U.N.O.	UNLESS NOTED OTHERWISE
		WC	WATER CLOSET/ TOILET
		W/D	WASHER / DRYER
		W.I.C.	WALK IN CLOSET
		WH	WATER HEATER

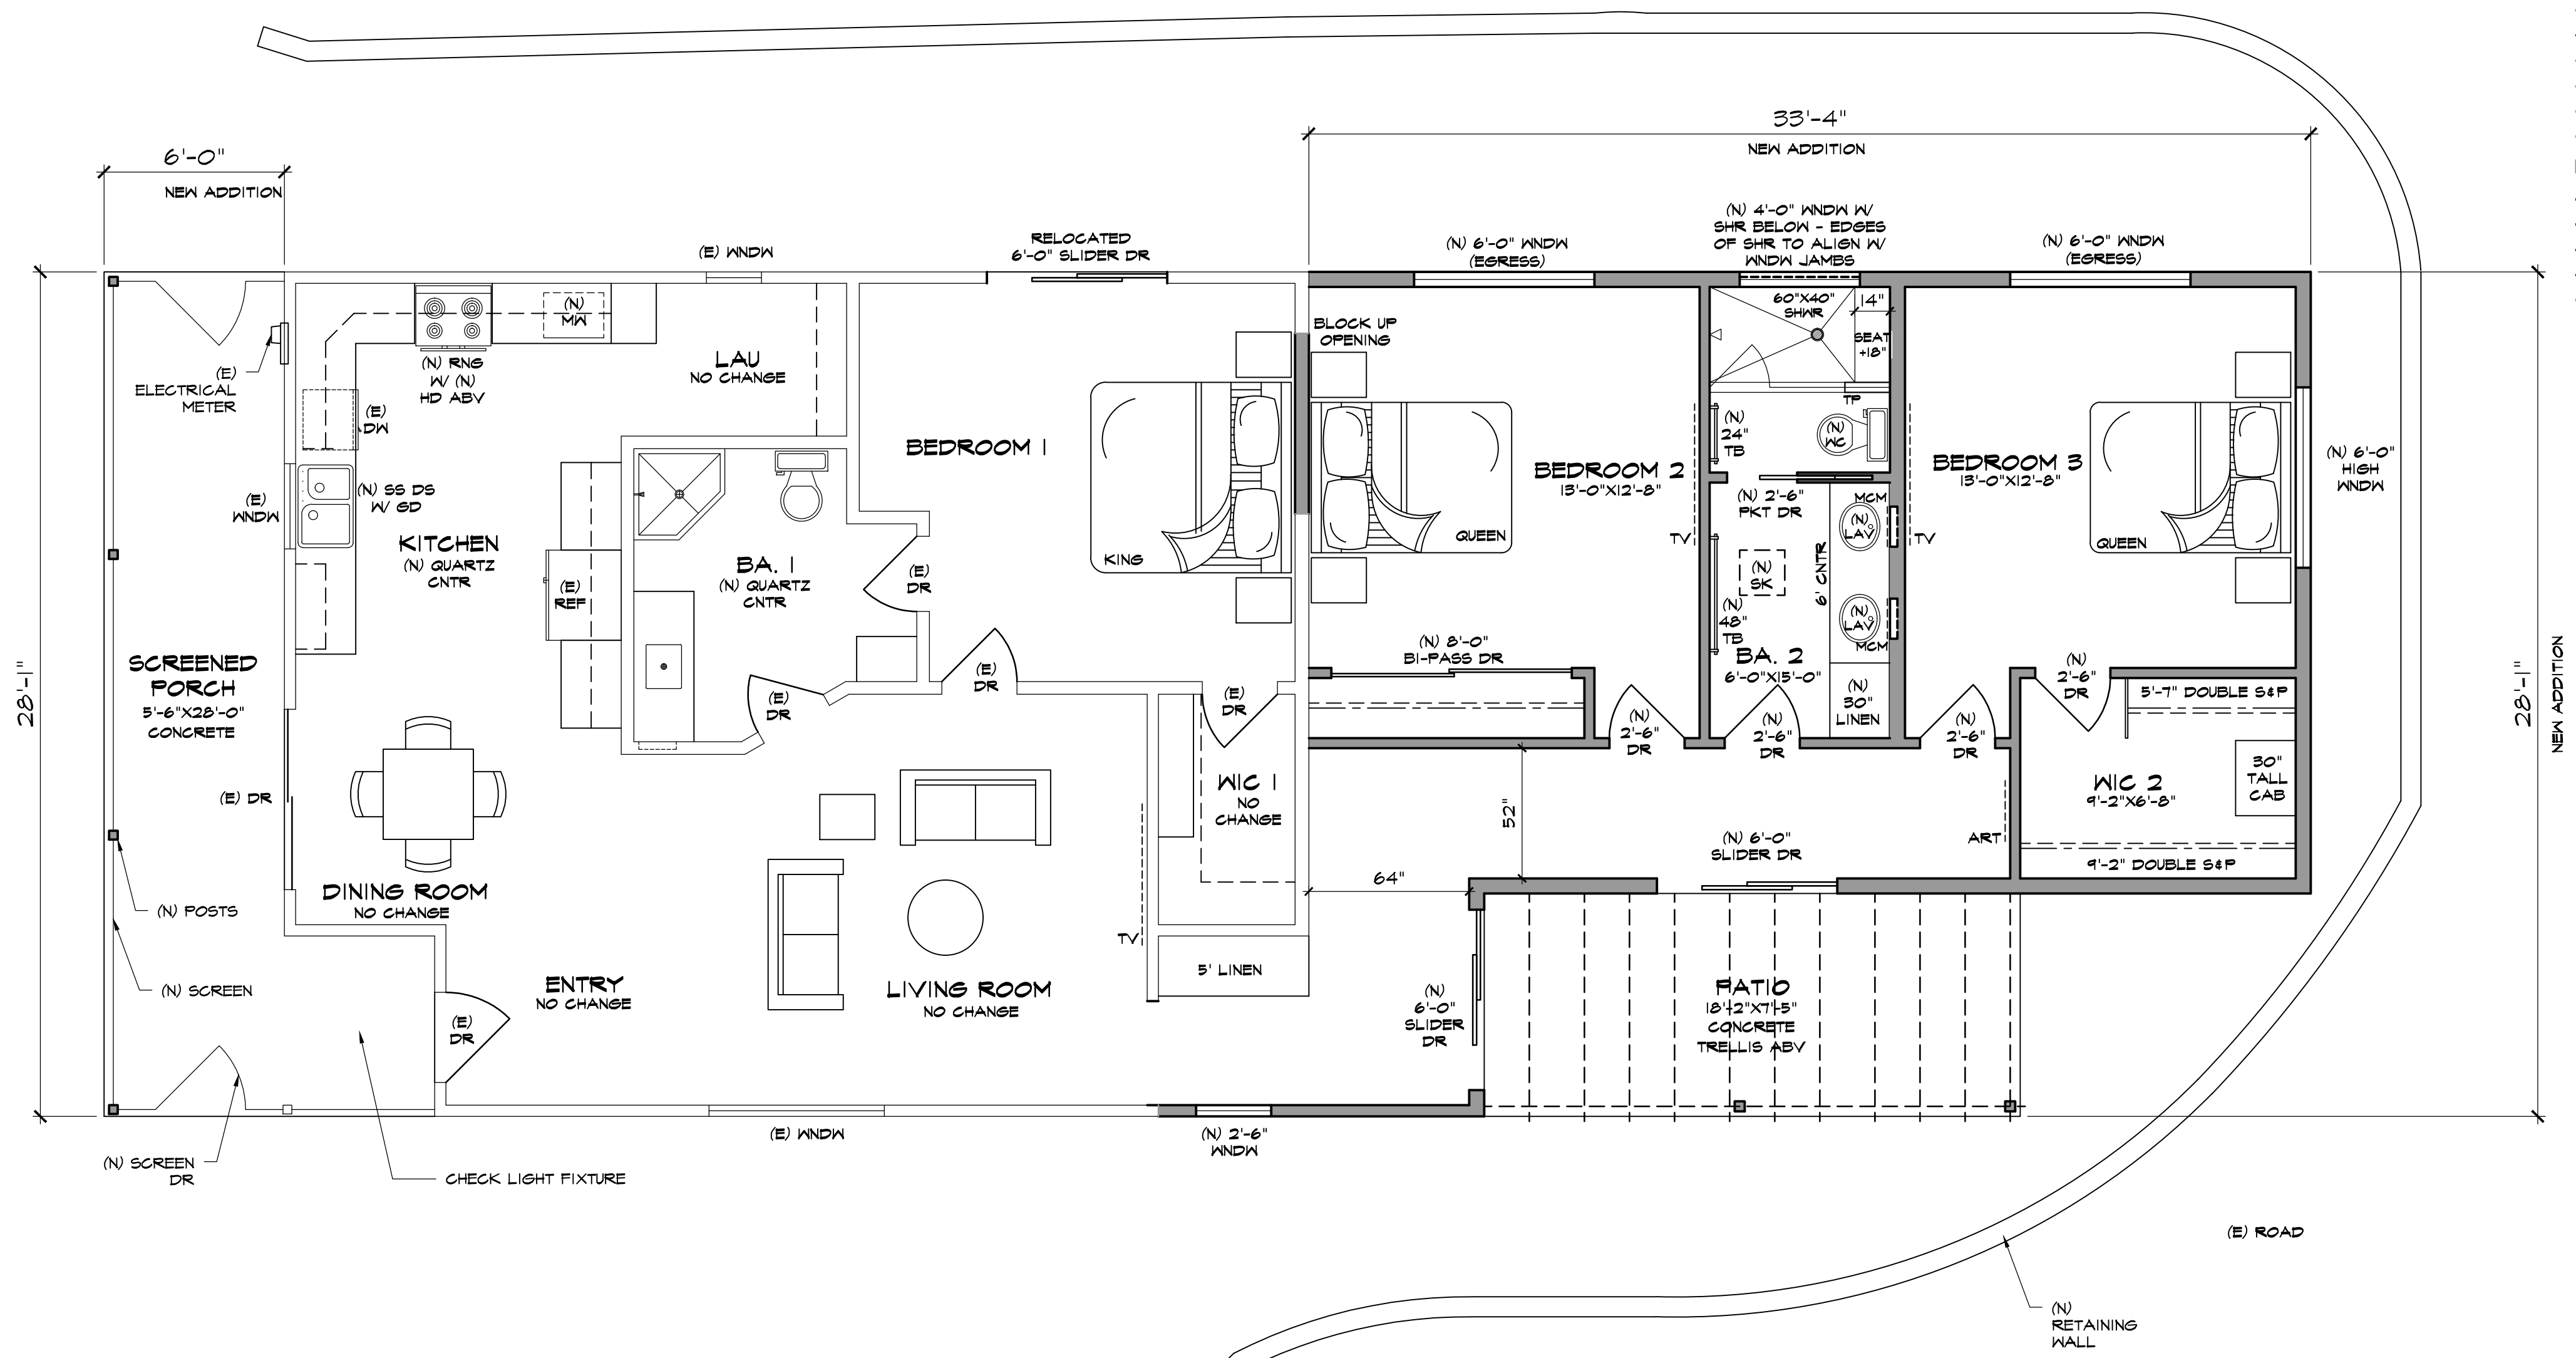

FLOOR PLAN


SCALE: 1/4" = 1' - 0"

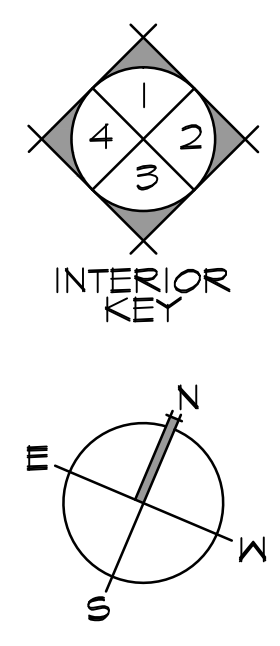

THOMAS RESIDENCE


FLOOR PLAN

REVISION:	
REVISION:	
REVISION:	
REVISION:	
PC#:	
DB:	
JOB#:	2015.10.40

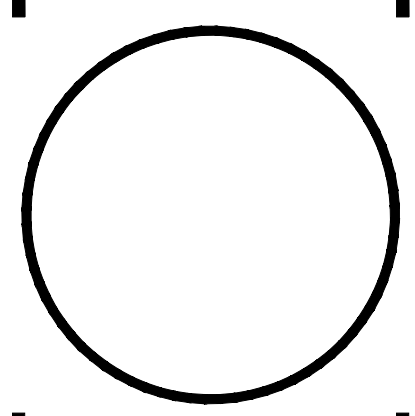



A-7
DATE:

REVISION:
REVISION:
REVISION:
REVISION:
PC#:
DB:
JOB#: 2015.10.40

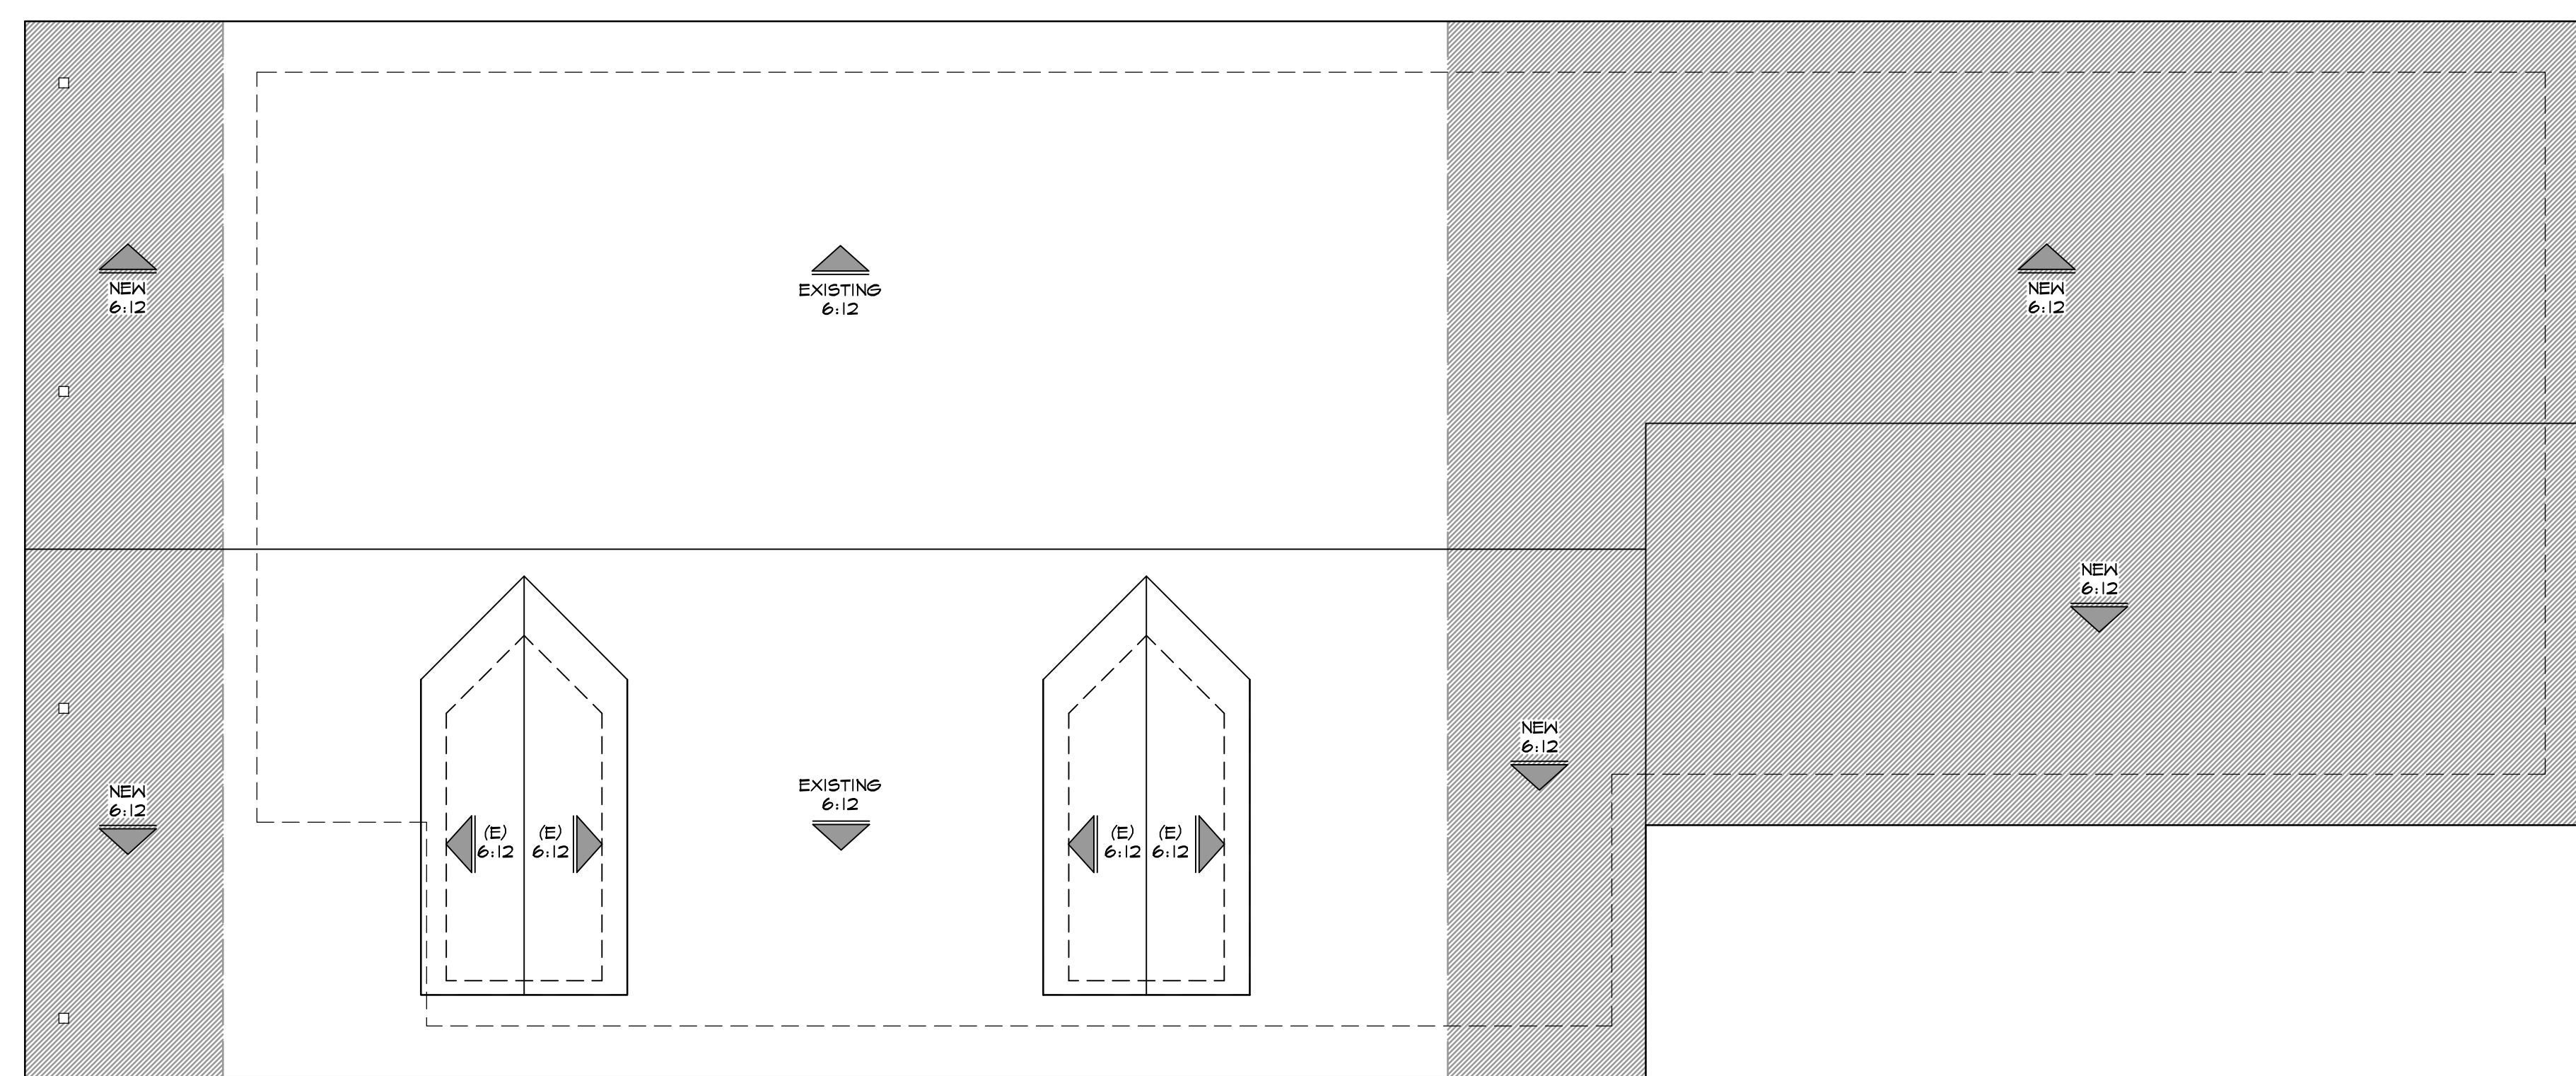


ROOF PLAN

SCALE: 1/4" = 1' - 0"

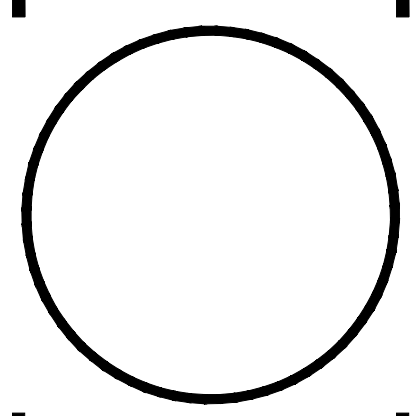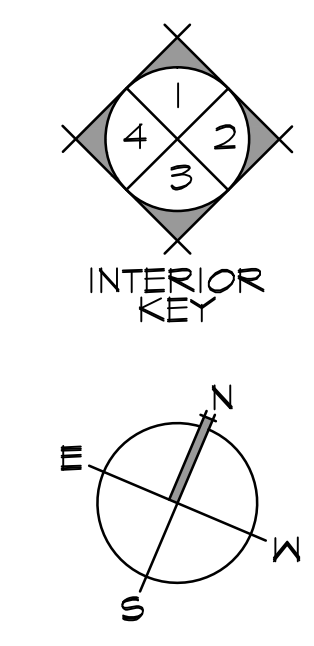


A-9

DATE:

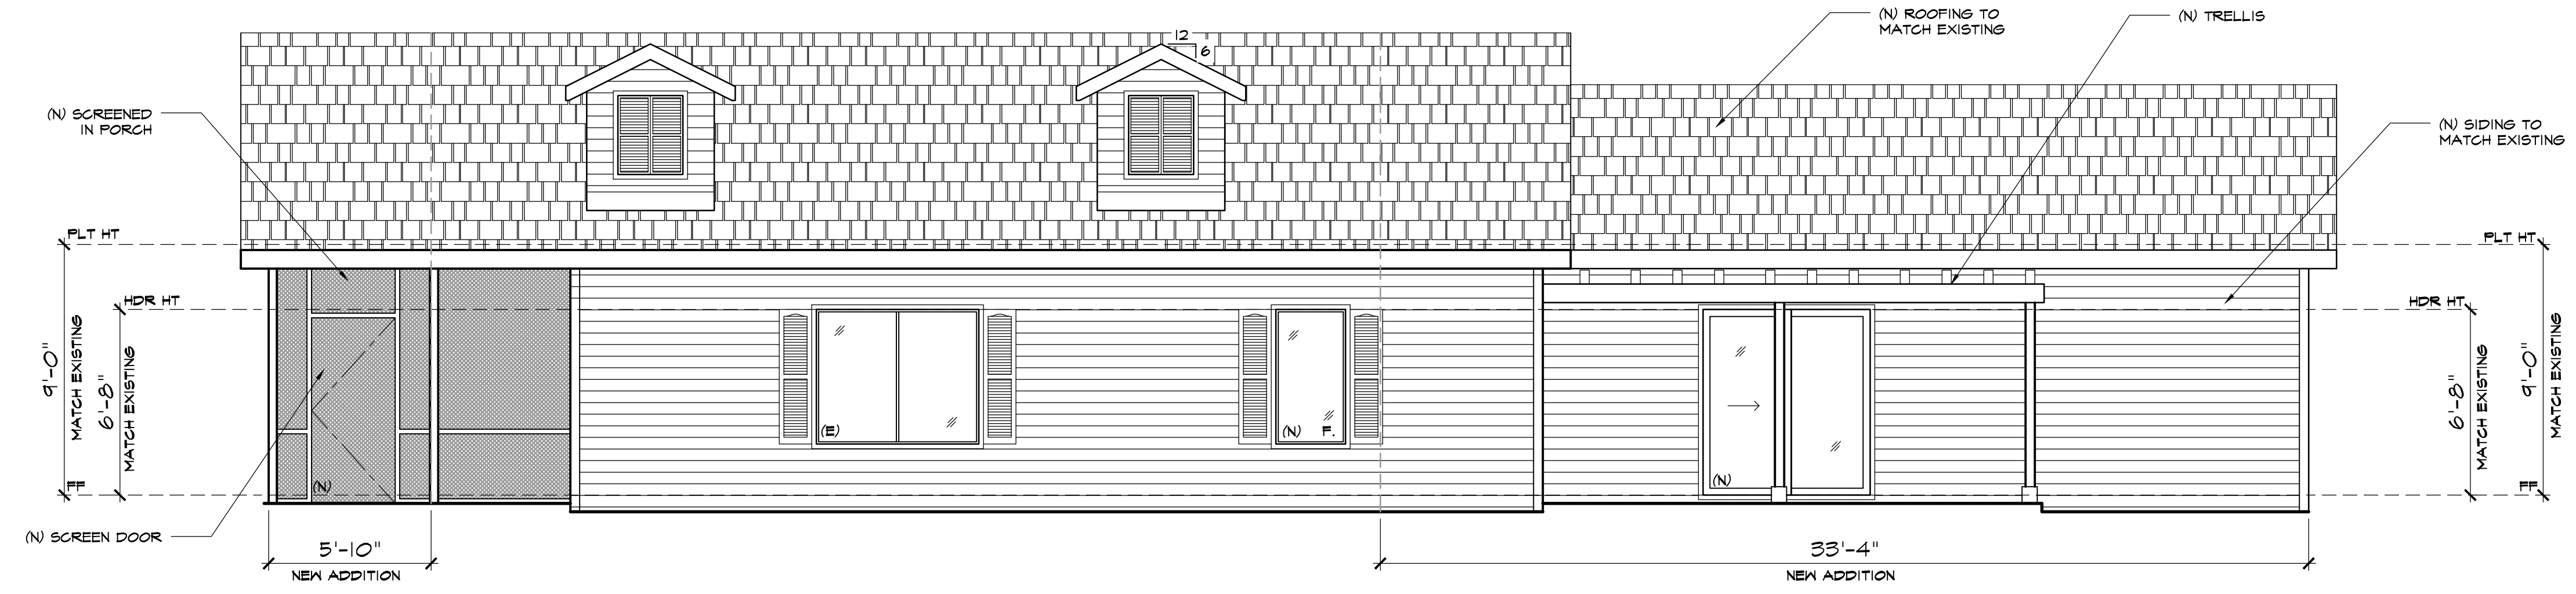

SOUTH EXTERIOR ELEVATION

SCALE: 1/4" = 1' - 0"

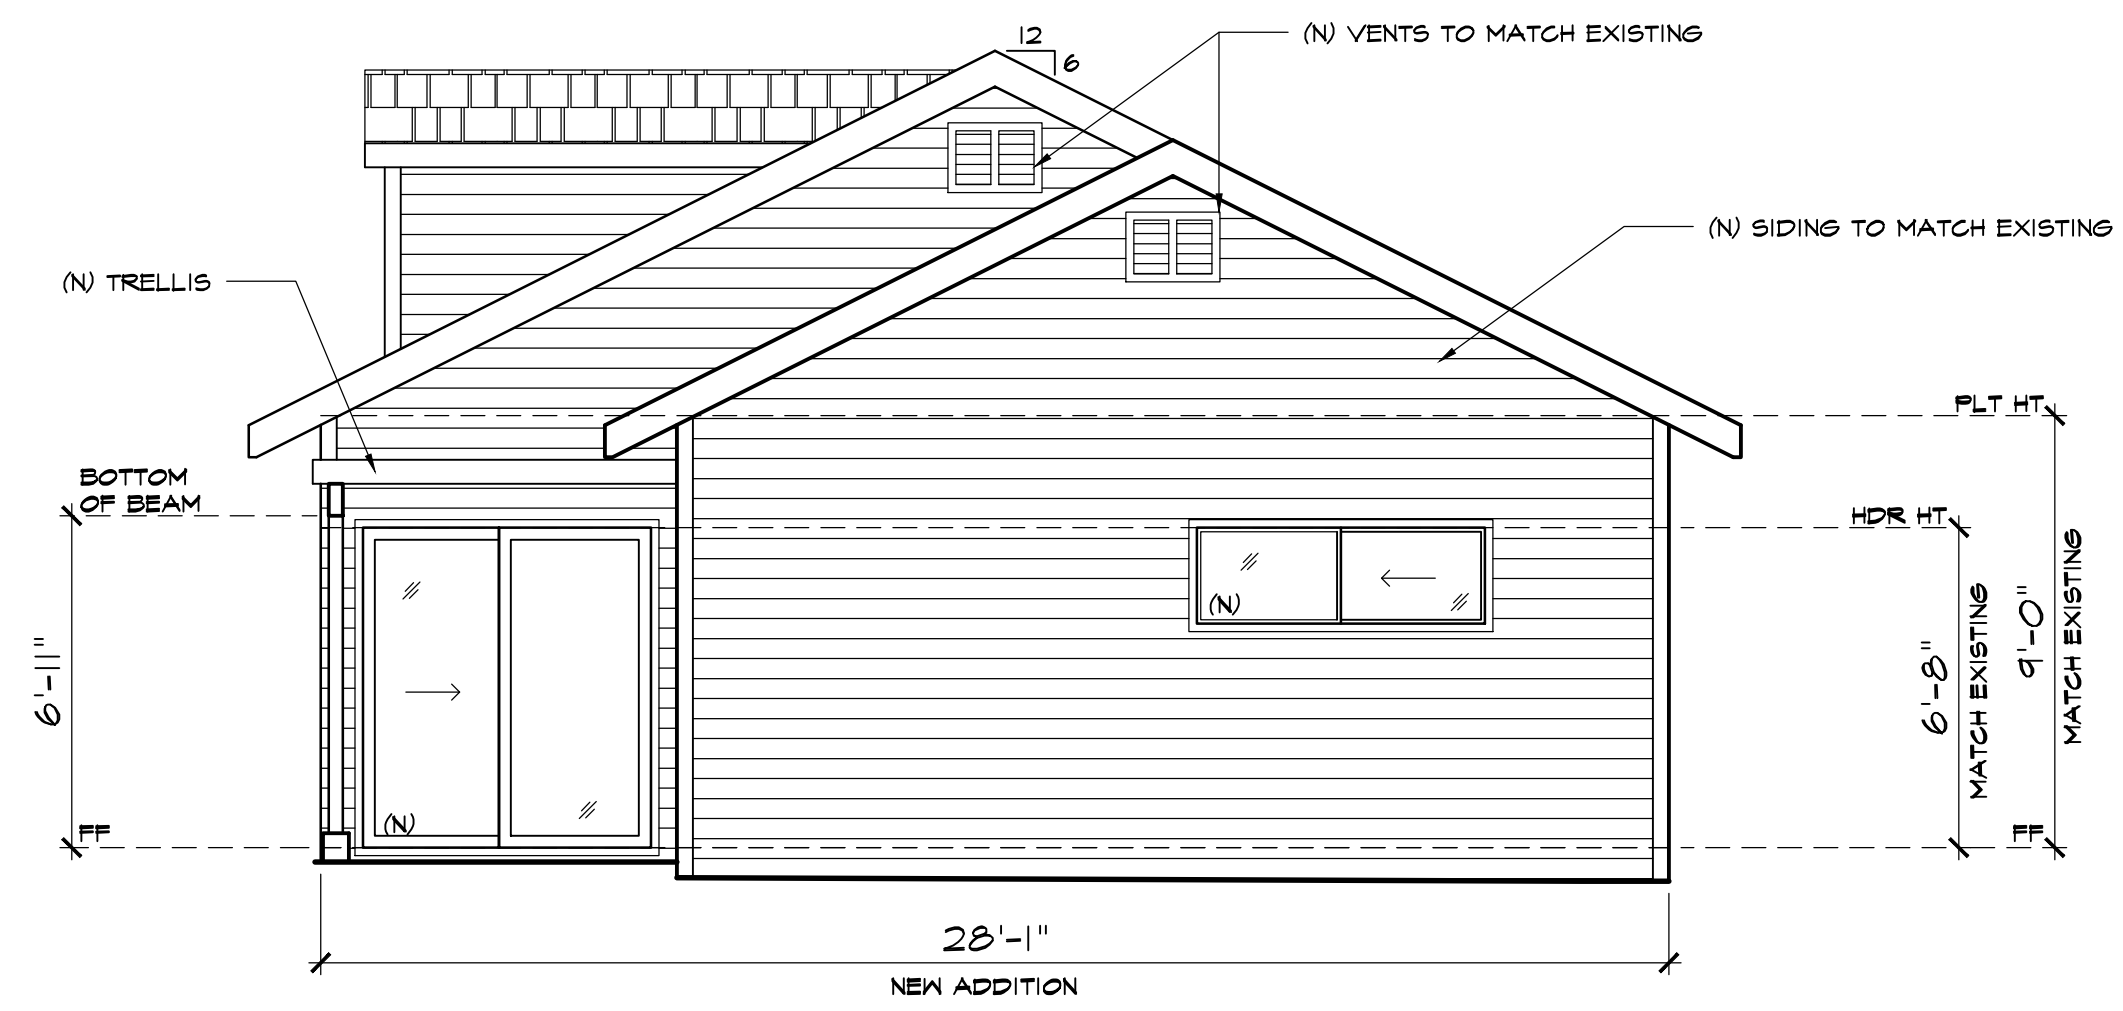


EAST EXTERIOR ELEVATION

SCALE: 1/4" = 1' - 0"


THOMAS RESIDENCE

PROPOSED SOUTH AND EAST EXTERIOR ELEVATIONS

REVISION:	
REVISION:	
REVISION:	
REVISION:	
PC#:	
DB:	
JOB#:	2015.10.40

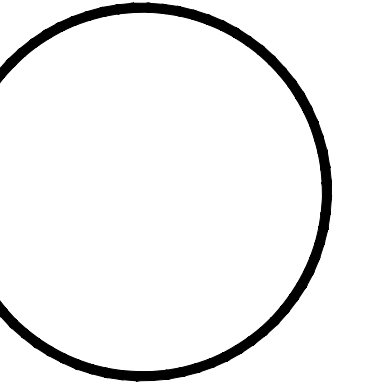


A-11
DATE:

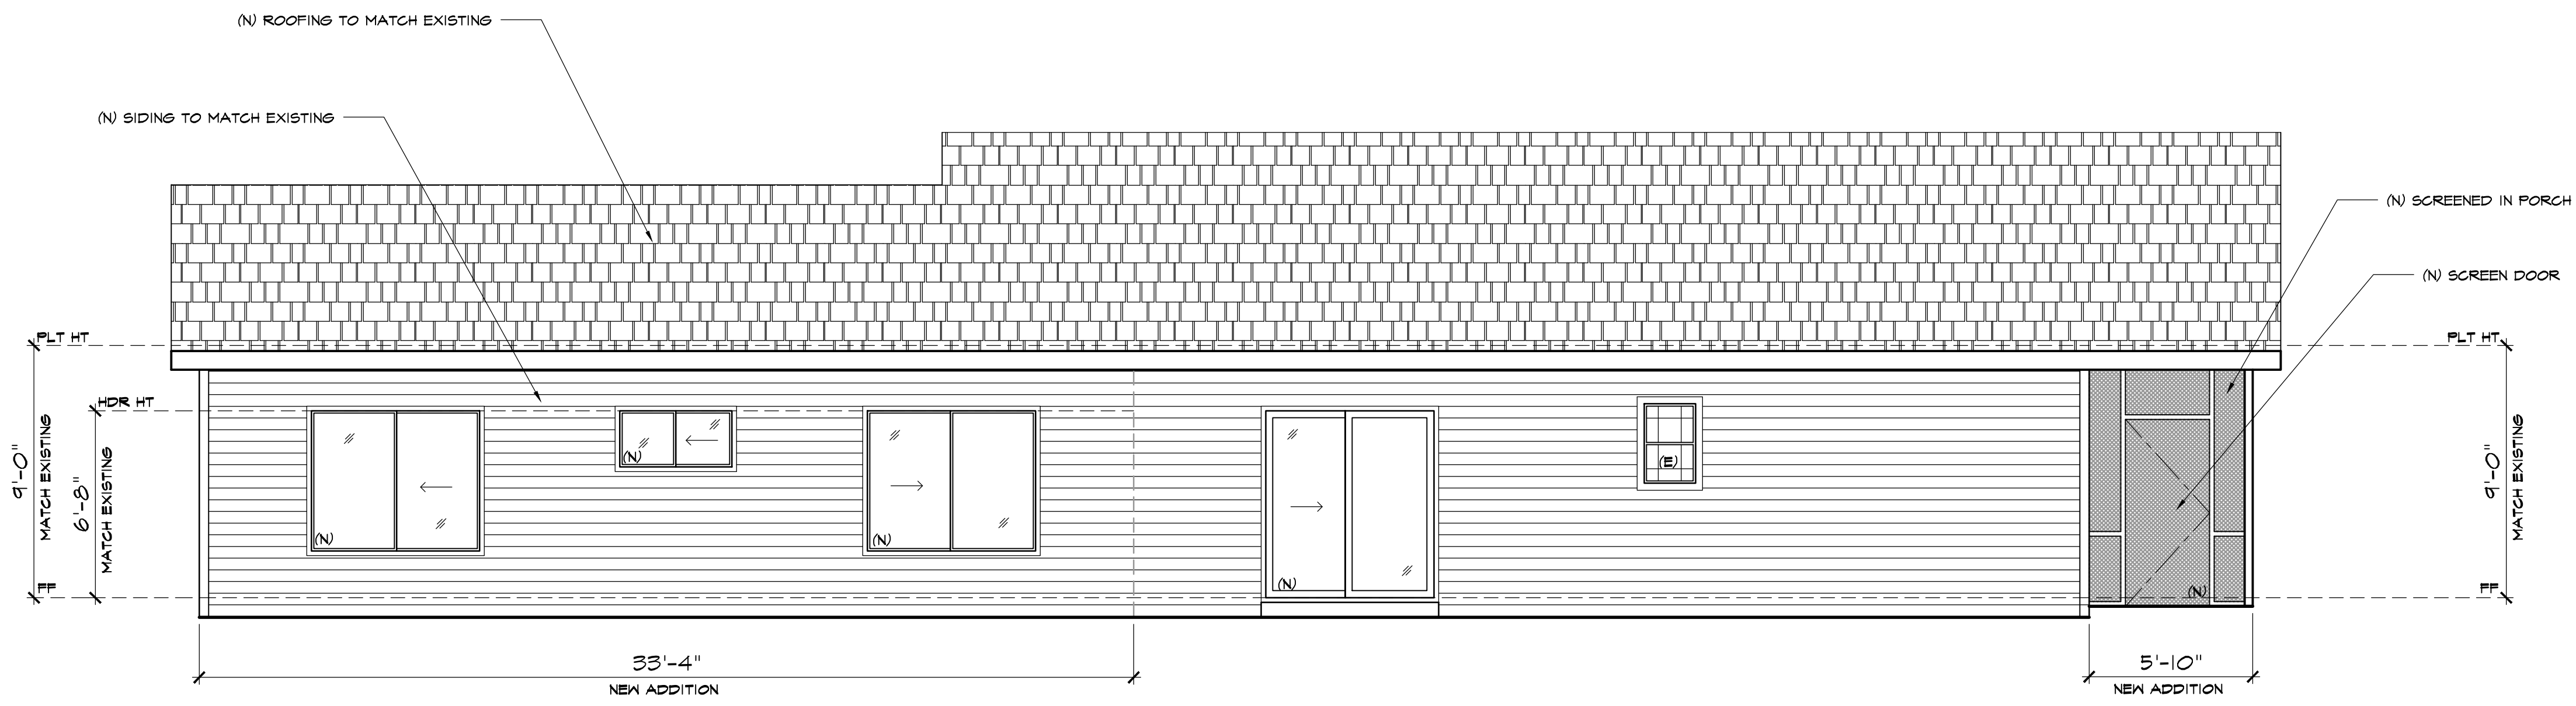

NORTH EXTERIOR ELEVATION

SCALE: 1/4" = 1' - 0"

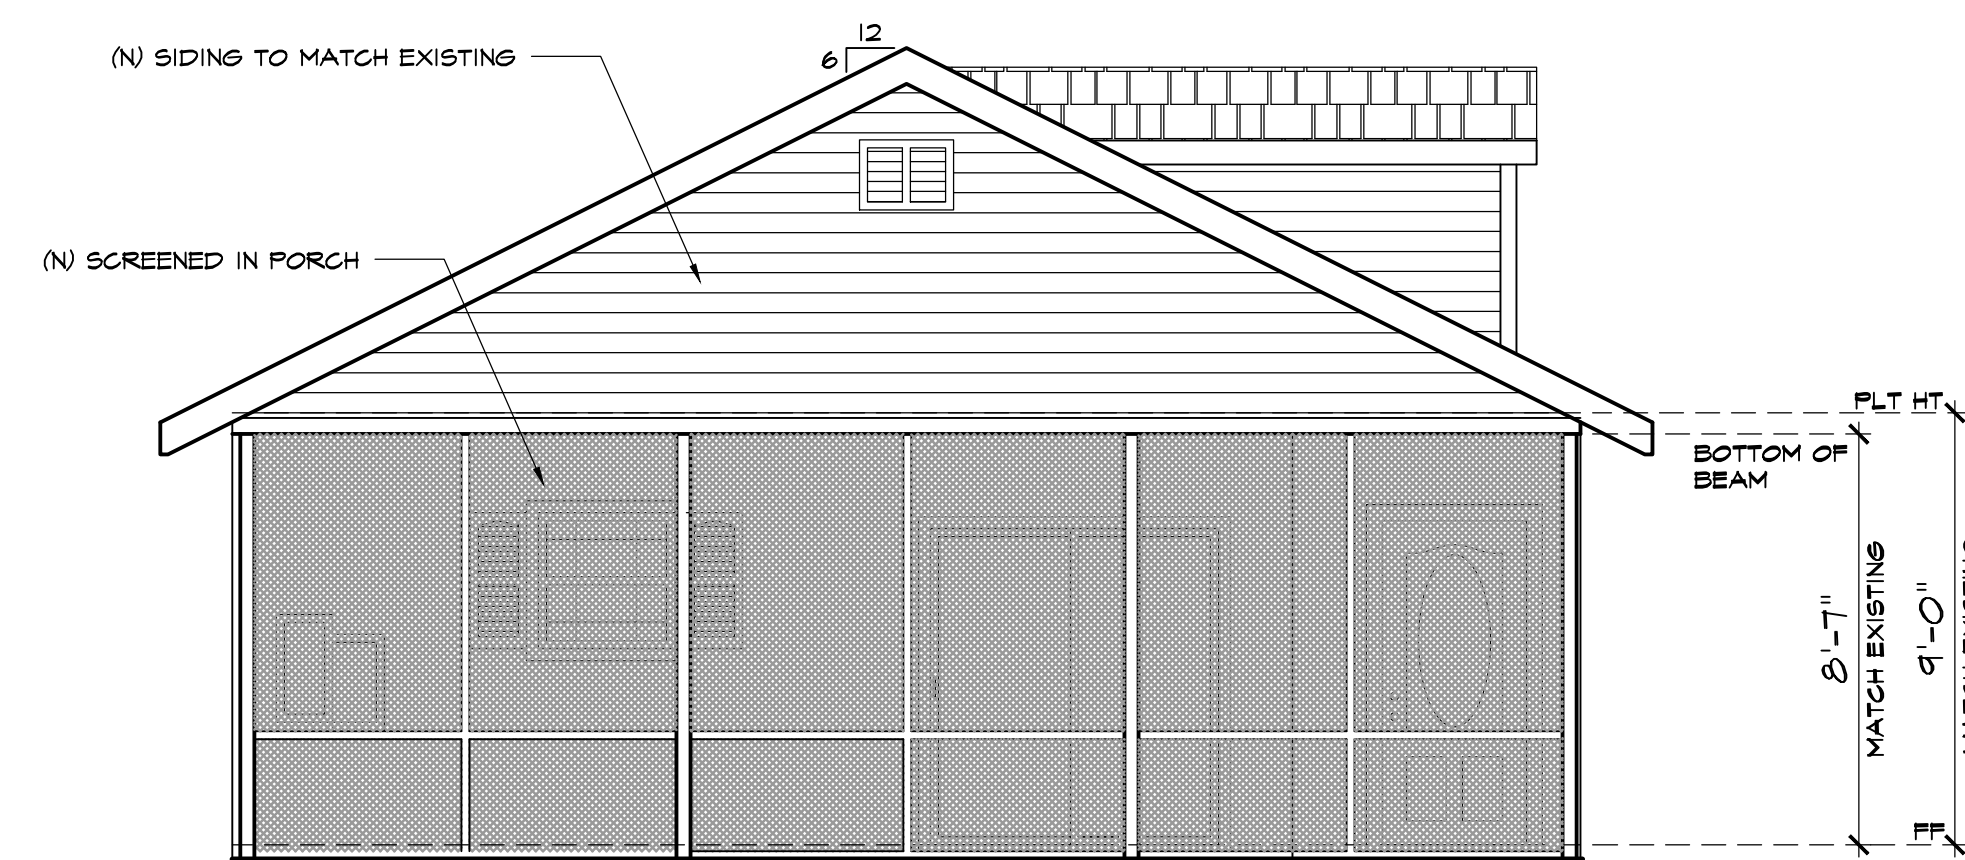


WEST EXTERIOR ELEVATION

SCALE: 1/4" = 1' - 0"

THOMAS RESIDENCE

PROPOSED NORTH AND
WEST EXTERIOR
ELEVATIONS

REVISION:
REVISION:
REVISION:
REVISION:
PC#:
DB:
JOB#: 2015.10.40

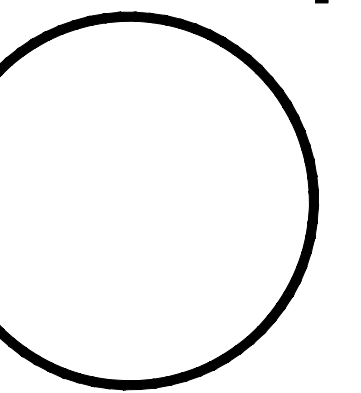

A-12

DATE:

